


ORNAMENTAL TREE				
Symbol	Qty.	Size	Botanical Name	Common Name
	3	15 Gallon	Cercis spp	Western Redbud
SHRUBS/GROUNDCOVER				
Symbol	Qty.	Size	Botanical Name	Common Name
	30	4"	Achillea millifolia 'Island Pink'	Yarrow (pink)
	5	4"	Achillea millifolia 'King range'	Yarrow (white)
	20	4"	Achillea millifolia 'Sonoma Coast'	Yarrow (Pastels) (tall white)
	5	4" or 1 gallon	Aquilegia chrysantha	Columbine
	4	5 gallons	Arctostaphylos 'Howard Molinari'	Manzanita
	10	1 gallon	Arctostaphylos uva-ursi 'Point Reyes'	Manzanita groundcover
	3	4" or 1 gallon	Aster chilensis	Coast aster
	9	4" or 1 gallon	Asterius maritimus	Gold ooln daley
	1	1 gallon or 5 gallon	Baccharis pilularis 'Centennial'	coyote bush
	13	1 gallon	Calylophus hartwegii	Lemon drape
	13	4" or 1 gallon	Erigeron glaucus 'Bountiful'	Seaside Daley
	7	4" or 1 gallon	Eriogonum grande rubescens	California buckwheat
	4	1 gallon	Galvezia speciosa 'Firecracker'	Bush snapdragon
	15	1 gallon	Iris 'Pacific Coast Hybrids'	Iris (various colors)
	5	1 gallon	Mimulus aurantiacus	Monkeyflower (yellow)
	4	1 gallon	Mimulus cardinalis	Monkeyflower (red)
	5	1 gallon	Polytaichum munifum	Western sword fern
	2	1 gallon or 5 gallon	Rhamnus californica 'Eye Case'	California coffeeberry
	2	1 gallon or 5 gallon	Ribes malvaceum 'Dancing Tassels'	Currant or Gooseberry
	4	1 gallon	Ribes viburnifolium	Currant or Gooseberry
	5	1 gallon	Salvia greggii	Autum sage (red)
	6	1 gallon	Salvia spathacea	Hummingbird sage
	4	1 gallon	Verbena ilacina 'De la Mina'	Lilac Verbena
GRASSES/GROUNDCOVER				
Symbol	Qty.	Size	Botanical Name	Common Name
	31	4" or 1 gallon	Aristida purpurea	Purple three-awn
	35	4" or 1 gallon	Carex praegracilis	California field sedge
	16	4"	Fragaria vesca	Groundcover strawberry (edible)
	21	4" or 1 gallon	Heuchera 'Wendy' or 'Santa Ana Cardinal'	Coral bells (pink)
	9	4" or 1 gallon	Heuchera maxima	Coral bells (white)
	36	4" or 1 gallon	Mellia imperfecta	Coastrange melioa
	1	1 gallon	Muhlenbergia capillaris 'White Cloud'	White muhly grass
	16	1 gallon	Muhlenbergia capillaris	Pink muhly grass
	6	1 gallon or 5 gallon	Muhlenbergia rigens	Deergrass

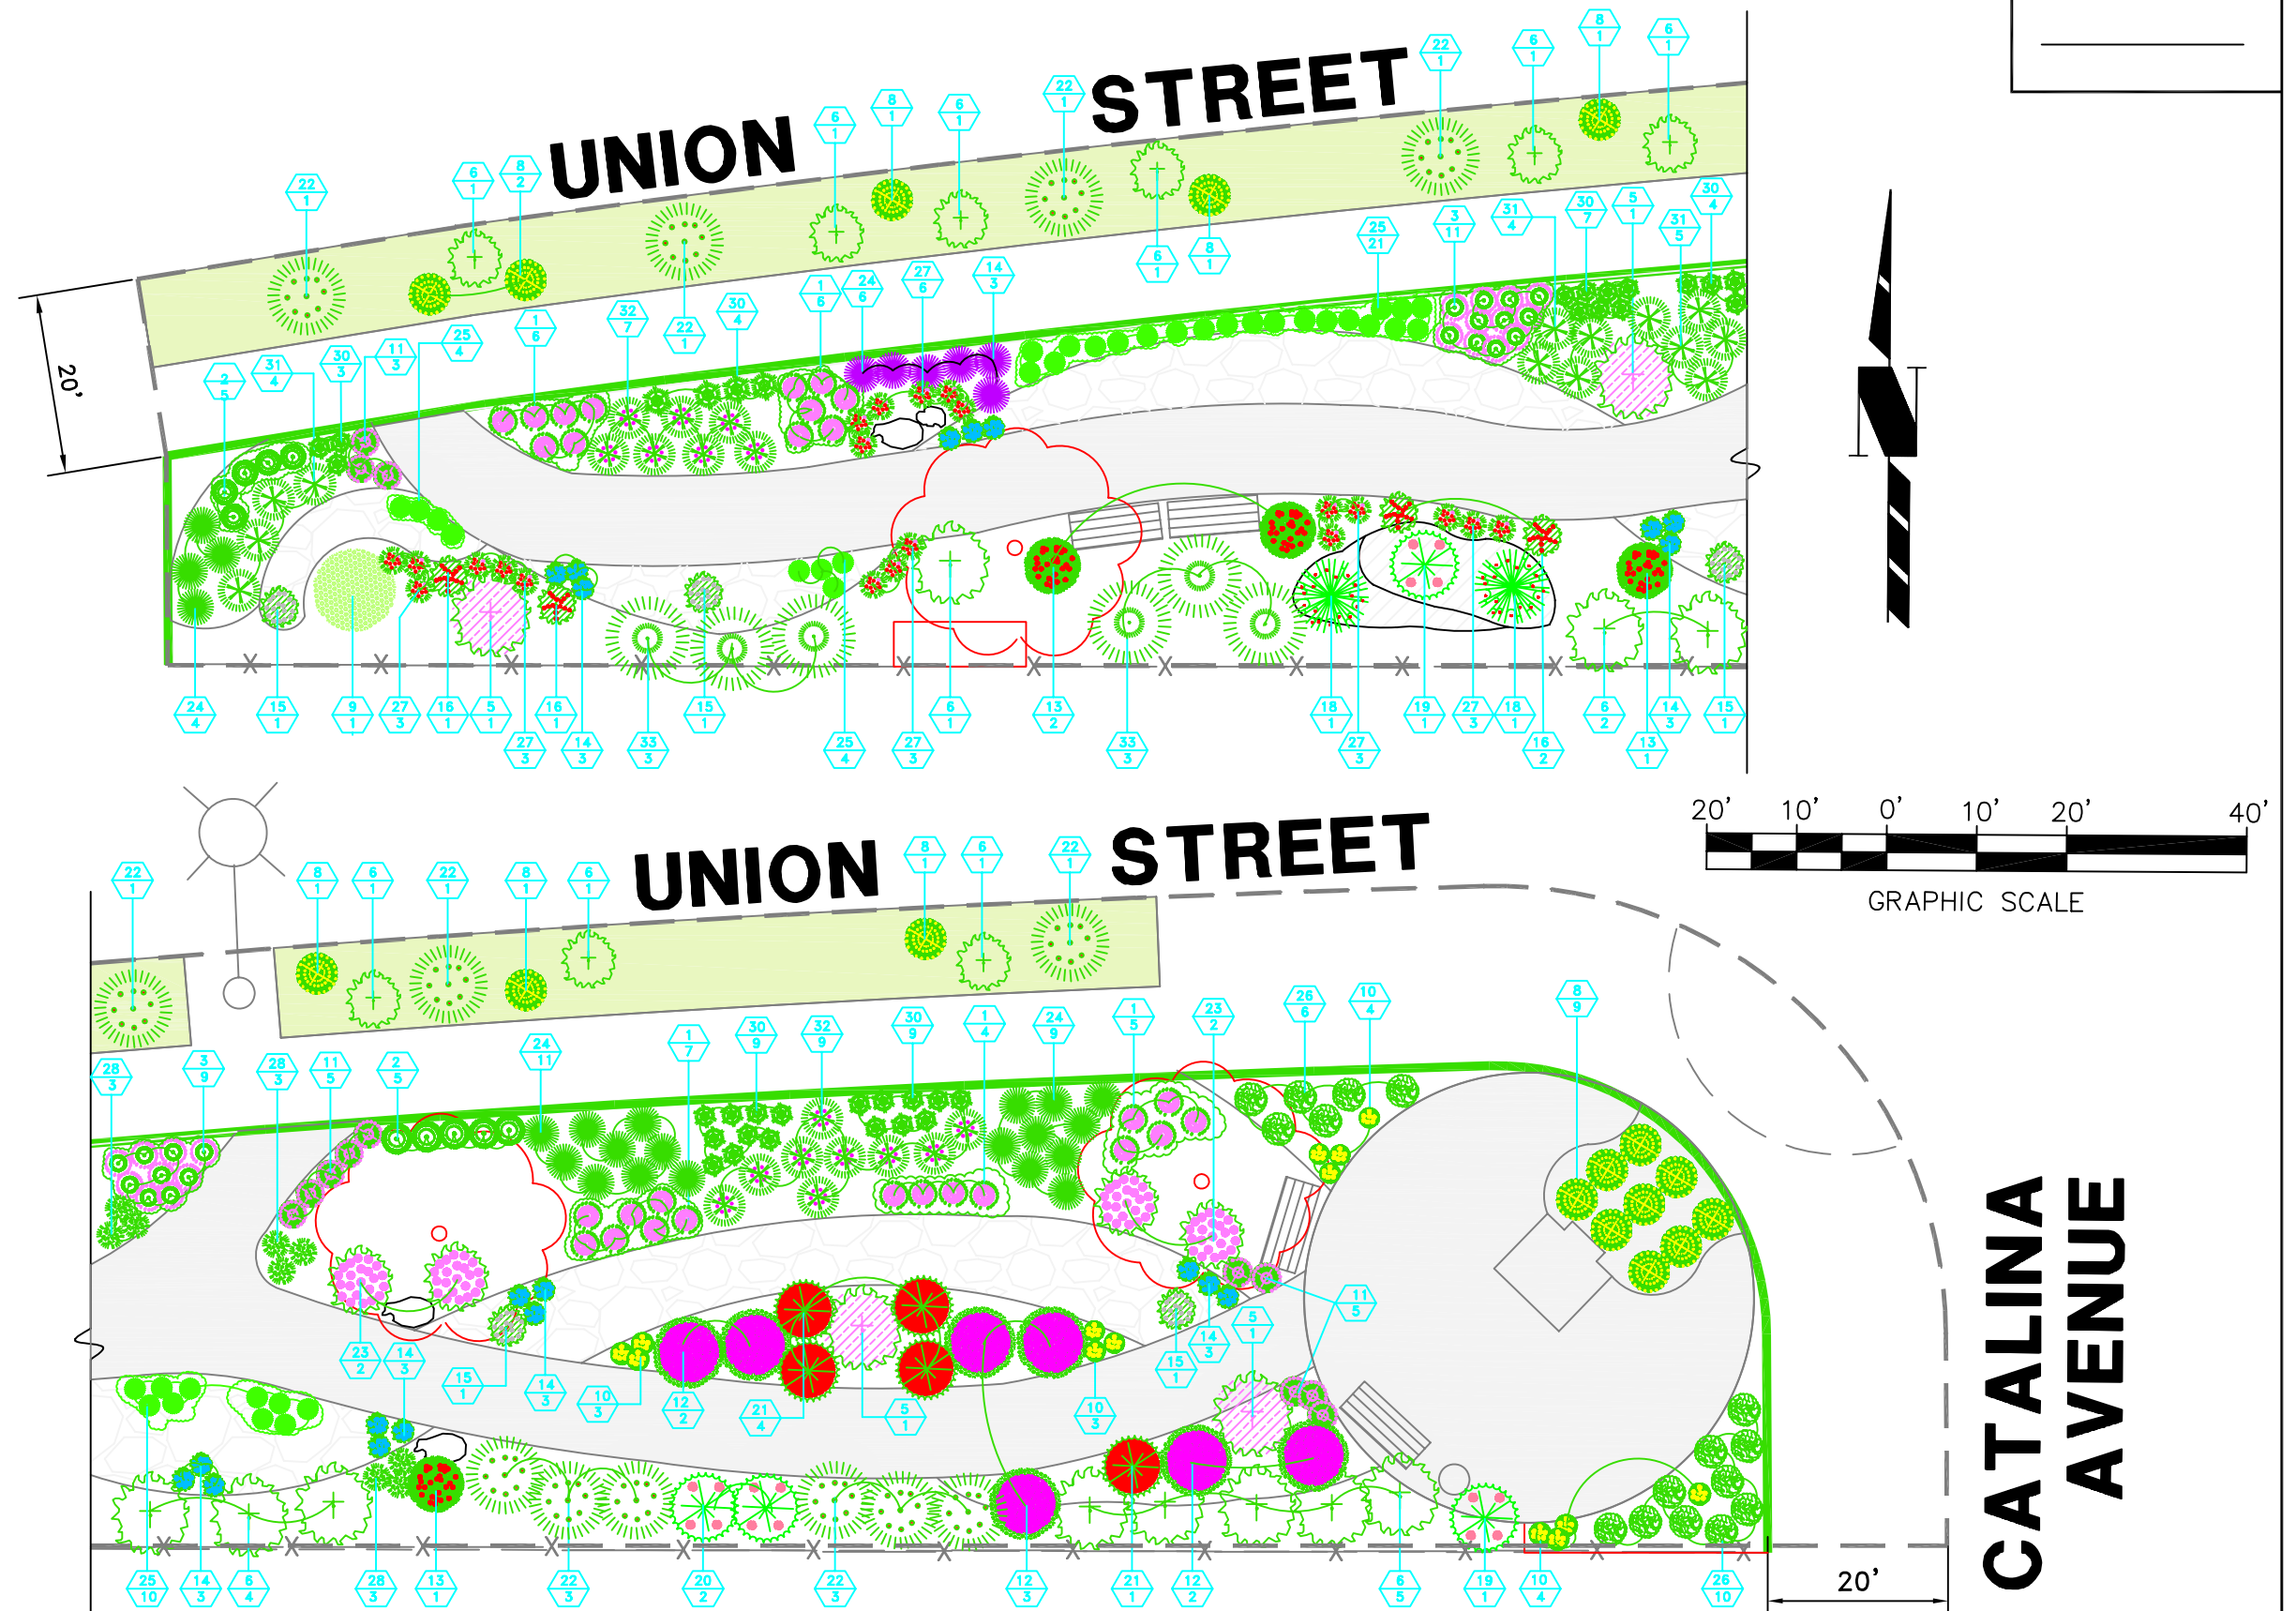

PROJECT ENGINEER	DESIGNED BY: KAREN BALCHUNAS	REVISIONS			CITY OF PASADENA-DEPARTMENT OF PUBLIC WORKS		
DATE	DRAWN BY: MARTHA SANCHEZ	MARK	DATE	DESCRIPTION	BY	CHKD.	APPROVED
FIELD BOOK NO.	CHECKED BY:						
		AS BUILT					
PROJECT RAINWATER GARDEN PROJECT SITE		LIMITS 103 NORTH CATALINA AVE.		SCALE		ACCOUNT NO.	
SHEET 3 OF 6		DWG. NO. L-3					